



# CITY OF AUSTIN Development SERVICES DEPARTMENT

Residential Review – One Texas Center  
505 Barton Springs Road, Austin, TX 78704; (512) 978-4000

## Residential New Construction and Addition Permit Application

To complete this form electronically: Open with  
Internet Explorer, then [Click Here to Save and continue.](#)

### Property Information

Project Address: 610 W ELIZABETH ST TX 78704

Tax Parcel ID: 100999

Legal Description: LOT 21 BLK 3 SOUTH HEIGHTS

Zoning District: SF3

Lot Area (sq ft): 5913

Neighborhood Plan Area (if applicable): Bouldin

Historic District (if applicable):

### Required Reviews

Is project participating in S.M.A.R.T. Housing? Y ☐ N ☐  
(If yes, attach signed certification letter from NHCD, and signed conditional approval letter from Austin Energy Green Building)

Does project have a Green Building requirement? Y ☐ N ☐  
(If yes, attach signed conditional approval letter from Austin Energy Green Building)

Is this site within an Airport Overlay Zone? Y ☐ N ☐  
(If yes, approval through Aviation is required)

Does this site have a septic system? Y ☐ N ☐  
(If yes, submit a copy of approved septic permit)

Does the structure exceed 3,600 square feet total under roof? Y ☐ N ☐

(If yes, Fire review is required)

Is this property within 200 feet of a hazardous pipeline? Y ☐ N ☐

(If yes, Fire review is required)

Is this site located within an Erosion Hazard Zone? Y ☐ N ☐  
(If yes, EHZ review is required)

Is this property within 150 feet of the 100 year floodplain?  
Y ☐ N ☐ (Proximity to floodplain may require additional review time.)

Is there a protected sized tree on this lot or adjacent lot(s)? ☐ Y ☐ N ☐ (If yes, [click here](#) for more information on the tree permit process.)

Is this site within the Residential Design and Compatibility Standards Ordinance Boundary Area? (LDC 25-2 Subchapter F) ☐ Y ☐ N ☐

Does this site currently have: water availability? ☐ Y ☐ N ☐ (If no, contact Austin Water Utility to apply for  
wastewater availability? ☐ Y ☐ N ☐ water/wastewater taps and/or service extension request.)

Are there existing water/wastewater infrastructure, appurtenances or existing water/wastewater easements located on site? Y ☐ N ☐  
(If yes, contact Austin Water Utility Pipeline Engineering for review and approval)

Does this site have or will it have an auxiliary water source? Y ☐ N ☐ (If yes, submit approved auxiliary and potable plumbing plans.)  
(Auxiliary water supplies are wells, rainwater harvesting, river water, lake water, reclaimed water, etc.)

Does this site require a cut or fill in excess of four (4) feet? Y ☐ N ☐ (If yes, contact the Development Assistance Center for more information)

Is this site within the Waterfront Overlay? Y ☐ N ☐  
(LDC 25-2 Subchapter C Article 3)

Is this site within the Lake Austin Overlay? Y ☐ N ☐  
(LDC 25-2-180, 25-2-647)

Does this site front a paved street? ☐ Y ☐ N ☐  
(If no, contact Development Assistance Center for Site Plan requirements.)

Is this site adjacent to a paved alley? Y ☐ N ☐  
(Public Works approval required to take access from a public alley.)

Does this site have a Board of Adjustment (BOA) variance? Y ☐ N ☐ Case # \_\_\_\_\_ (if applicable)

Does this site have a Residential Design and Compatibility Commission (RDCC) waiver? Y ☐ N ☐  
(If yes, provide a copy of decision sheet. Note: A permit cannot be approved within 10 days of approval of a variance from BOA.)

### Description of Work

Is Total New/Added Building Area > 5,000 Sq Ft? Y ☐ N ☐ (If yes, construction material recycling is required per LDC 25-11-39)

Existing Use: vacant ☐ single-family residential ☐ duplex residential ☐ two-family residential ☐ other: \_\_\_\_\_

Proposed Use: vacant ☐ single-family residential ☐ duplex residential ☐ two-family residential ☐ other: \_\_\_\_\_

Project Type: new construction ☐ addition ☐ addition/remodel ☐ other: \_\_\_\_\_

Will all or part of an existing exterior wall, structure, or roof be removed as part of the project? ☐ Y ☐ N ☐  
(Note: Removal of all or part of a structure requires a demolition permit application.)

# existing bedrooms: 2

# bedrooms upon completion: 4

# baths existing: 1

# baths upon completion: 3

Project Description: (Note: Please provide thorough description of project. Attach additional pages as necessary.)

SF residence to be enlarged, new two story addition, new covered porch

Trades Permits Required (Circle as applicable): ☐ electric ☐ plumbing ☐ mechanical (HVAC) ☐ concrete (R.O.W.)

Job Valuation		
Total Job Valuation: \$ <u>250,000</u>	Amount of Total Job Valuation dedicated to all Addition and/or New Construction: \$ <u>250,000</u>	Amount of Total Job Valuation dedicated to all Remodel/Repair:
Note: The total job valuation should be the sum total of all valuations noted to the right. Labor and materials only, rounded to nearest dollar. Permit fees are based on adopted fee schedule.	Amount for Primary Structure: \$ <u>250,000</u>	Bldg: \$ <u>35,000</u>
	Elec: <input checked="" type="checkbox"/> Y <input type="checkbox"/> N   Plmbg: <input checked="" type="checkbox"/> Y <input type="checkbox"/> N   Mech: <input checked="" type="checkbox"/> Y <input type="checkbox"/> N	Elec: \$ <u>5,000</u>
	Amount for Accessory Structure: \$ _____	Plmbg: \$ <u>5,000</u>
	Elec: <input type="checkbox"/> Y <input type="checkbox"/> N   Plmbg: <input type="checkbox"/> Y <input type="checkbox"/> N   Mech: <input type="checkbox"/> Y <input type="checkbox"/> N	Mech: \$ <u>5,000</u>
		TOTAL: \$ <u>50,000</u>

Please utilize the Calculation Aid on the last page of the Additional Information, page 7, as a guide to complete the following calculations and to provide supplemental information for thorough review.

Site Development Information						
Area Description Note: Provide a separate calculation for each distinct area. Attach additional sheets as necessary. Measurements are to the outside surface of the exterior wall.	Existing Sq Ft		New/Added Sq Ft		Total Sq Ft	
	Bldg 1	Bldg 2	Bldg 1	Bldg 2	Bldg 1	Bldg 2
a) 1 <sup>st</sup> Floor conditioned area	1326		497		1823	0
b) 2 <sup>nd</sup> Floor conditioned area			542		542	0
c) 3 <sup>rd</sup> Floor conditioned area					0	0
d) Basement					0	0
e) Covered parking (garage or carport)					0	0
f) Covered patio, deck, porch, and/or balcony area(s)	117		103		220	0
g) Other covered or roofed area					0	0
h) Uncovered wood decks					0	0
<b>Total Building Area (total a through h)</b>	<b>1443</b>	<b>0</b>	<b>1142</b>	<b>0</b>	<b>2585</b>	<b>0</b>
i) Pool					0	0
j) Spa					0	0
k) Remodeled Floor Area, excluding Addition / New Construction	—	—	—	—		

<b>Building Coverage Information</b> Note: Building Coverage means the area of a lot covered by buildings or roofed areas, but excludes ground-level paving, landscaping, open recreational facilities, incidental projecting eaves, balconies, and similar features. Pools, ponds, and fountains are not included in this measurement. (LDC 25-1-21) Total Building Coverage (sq ft): <u>1501 2043</u> % of lot size: <u>25.88 34.55%</u>	
<b>Impervious Cover Information</b> Note: Impervious cover is the total horizontal area of covered spaces, paved areas, walkways, and driveways. The term excludes pools, ponds, fountains, and areas with gravel placed over pervious surfaces that are used only for landscaping or by pedestrians. For an uncovered wood deck that has drainage spaces between the deck boards and that is located over a pervious surface, 50 percent of the horizontal area of the deck is included in the measurement of impervious cover. (LDC 25-1-23) Total Impervious Cover (sq ft): <u>2292</u> % of lot size: <u>38.76</u>	
<b>Setbacks</b> Are any existing structures on this site a non-compliant structure based on a yard setback requirement? (LDC 25-2-492) <input checked="" type="checkbox"/> Y <input type="checkbox"/> N Does any structure (or an element of a structure) extend over or beyond a required yard? (LDC 25-2-513) <input checked="" type="checkbox"/> Y <input type="checkbox"/> N Is front yard setback averaging being utilized on this property? (LDC 25-2, Subchapter F, Sec. 2.3 or 25-2-778) Y <input checked="" type="checkbox"/> N	
<b>Height Information</b> (LDC 25-1-21 or 25-2 Subchapter F, Section 3.4) Building Height: <u>26</u> ft <u>  </u> in Number of Floors: <u>2</u>	<b>Parking</b> (LDC 25-6 Appendix A & 25-6-478) # of spaces required: <u>2</u> # of spaces provided: <u>2</u>
<b>Right-of-Way Information</b> Is a sidewalk required for the proposed construction? (LDC 25-6-353) Y <input checked="" type="checkbox"/> N *Sidewalks are to be installed on any new construction of a single family, two-family or duplex residential structure and any addition to an existing building that increases the building's gross floor area by 50 % or more. Will a Type I driveway approach be installed, relocated, removed or repaired as part of this project? Y <input checked="" type="checkbox"/> N Width of approach (measured at property line): <u>19</u> ft Distance from intersection (for corner lots only): <u>  </u> ft Are storm sewer inlets located along the property or within ten (10) feet of the boundaries of the property? Y <input checked="" type="checkbox"/> N (If yes, drainage review is required)	

Subchapter F					
Gross Floor Area					
This section is only required for projects located within the Residential Design and Compatibility Standards Ordinance Boundaries as defined and illustrated in Title 25-2 Subchapter F of the Land Development Code. The Gross Floor Area of each floor is measured as the area contained within the outside edge of the exterior walls.					
	Existing Sq Ft	New/Added Sq Ft	Proposed Exemption (check article utilized)	Applied Exemption Sq Ft	Total Sq Ft
1 <sup>st</sup> Floor	1326	497			1823
2 <sup>nd</sup> Floor		542			542
3 <sup>rd</sup> Floor					0
Area w/ ceilings > 15'			Must follow article 3.3.5		0
Ground Floor Porch* (check article utilized)	117	103	<input type="checkbox"/> Full Porch sq ft (3.3.3 A) <input type="checkbox"/> 200 sq ft (3.3.3 A 2)	220	0
Basement			Must follow article 3.3.3B, see note below		0
Attic			Must follow article 3.3.3C, see note below		0
Garage**: (check article utilized)	Attached		<input type="checkbox"/> 200 sq ft (3.3.2 B 1)		0
	Detached		<input type="checkbox"/> 450 sq ft (3.3.2 A 1 / 2a) <input type="checkbox"/> 200 sq ft (3.3.2 B 2a / 2b)		0
Carport**: (check article utilized)	Attached		<input type="checkbox"/> 450 sq ft (3.3.2 A 3) <input type="checkbox"/> 200 sq ft (3.3.2 B 1)***		0
	Detached		<input type="checkbox"/> 450 sq ft (3.3.2 A 1)		0
Accessory Building(s) (detached)					0
Totals	1443	1142			2365
TOTAL GROSS FLOOR AREA (add Total Sq Ft column)					2365
(Total Gross Floor Area ÷ Lot Area) x 100 = 39.9966 Floor-To-Area Ratio (FAR)					
Is a sidewall articulation required for this project? Y <input checked="" type="checkbox"/> N					
(Yes, if: a wall, 15' tall or higher, within 9 feet of a side property line extends further than 36 feet in length per article 2.7.1)					
Does any portion of the structure extend beyond a setback plane/exemption exhibit (aka "tent")? Y <input checked="" type="checkbox"/> N					
(If Yes, indicate applicable section of Subchapter F and length of protrusion on the drawings.)					
<p><b>*Ground Floor Porch exemption:</b> A ground floor porch, including a screened porch, may be exempted, provided that the porch is not accessible by automobile and is not connected to a driveway; and the exemption may not exceed 200 square feet if a porch has habitable space or a balcony above it.</p> <p><b>**Garage and carport exemptions (in relation to primary structure):</b> Exemptions must follow the code as outlined in Title 25-2 Subchapter F 3.3.2. Each amount listed (450 or 200) is the maximum exclusion allowed per the article designated. Note: Article 3.3.2 C, "An applicant may receive only one 450-square foot exemption per site under paragraph A. An applicant who receives a 450-square foot exemption may receive an additional 200-foot exemption for the same site under paragraph B, but only for an attached parking area used to meet minimum parking requirements."</p> <p><b>***Ordinance article 3.3.2 B 1</b> is the only 200 sq ft exemption that may be combined with a 450 sq ft exemption. Otherwise only one 450 exemption or one 200 sq ft exemption may be taken.</p> <p><b>Basement exemption:</b> A habitable portion of a building that is below grade may be exempted if the habitable portion does not extend beyond the first-story footprint and is below natural or finished grade, whichever is lower; and it is surrounded by natural grade for at least 50% of its perimeter wall area and the finished floor of the first story is not more than three feet above the average elevation at the intersections of the minimum front yard setback line and the side property lines.</p> <p><b>Habitable Attic exemption:</b> A habitable portion of an attic may be exempted if: 1) The roof above it is not a flat or mansard roof and has a slope of 3 to 12 or greater; 2) It is fully contained within the roof structure; 3) It has only one floor; 4) It does not extend beyond the footprint of the floors below; 5) It is the highest habitable portion of the building, or a section of the building, and adds no additional mass to the structure; and 6) Fifty percent or more of the area has a ceiling height of seven feet or less.</p>					



# CITY OF AUSTIN Development SERVICES DEPARTMENT

One Texas Center  
505 Barton Springs Road, Austin, TX 78704; (512) 978-4000

## Demolition Permit Application

Application Type: ☐ Commercial ☐ Residential

Fee Paid: \$ \_\_\_\_\_ Submission Date: \_\_\_\_\_

### For Office Use Only – Permit Information

BP- \_\_\_\_\_ PR- \_\_\_\_\_ LHD\_NRD\_HDP- \_\_\_\_\_ Ca. \_\_\_\_\_

Referred By: \_\_\_\_\_ NRHD/LHD: \_\_\_\_\_

☐ Release Permit

☐ Do Not Release Permit

☐ HLC Review- \_\_\_\_\_

Historic Preservation Office

Date

**IMPORTANT:** Inspections are required for all demolition projects. If you do not call for a final inspection, the permit will expire after twelve (12) months from the time of applying for the permit. In order to close out an expired permit, an applicant will be required to submit a NEW application for the project and all fees will be assessed again.

**DO NOT LET YOUR PERMIT EXPIRE!!!!**

**HISTORIC LANDMARKS AND DISTRICTS:** If this property is a Historic Landmark or is within a Local Historic District or National Register Historic District, additional applications and fees will apply. For more information, contact the City Historic Preservation Office (see <http://www.austintexas.gov/department/historic-preservation>).

### Submittal Requirements

- ☐ 1. Owner authorization/signature, **NOTARIZED** at the bottom of the next page of this application, **OR** a **NOTARIZED** letter of authorization from the owner giving the applicant permission to apply
- ☐ 2. Dimensioned Site Plan or Survey that shows all existing structures and what is being demolished
- ☐ 3. Certified tax certificate(s) from the Travis County Tax Assessor's Office (5501 Airport Boulevard, 512-854-9473)
- ☐ 4. Photos of each side of structure; the front photo needs to show the entire front of the structure that is visible from the street
- ☐ 5. Review Fee (see [fee schedule](#) for applicable fees)

#### Additional requirements for Commercial Demolitions:

- ☐ 6. Approved/Red-stamped Site Plan OR an approved Site Plan Exemption Form
- ☐ 7. Completed Texas Department of Health Asbestos Notification Form; must be filled out by a licensed inspector or contractor

### Property Information

Address: 610 W ELIZABETH ST  
City: Austin, TX Zip: 78704  
Current Use: Single Family

### Demolition Type

☐ Total ☒ Partial – identify the exterior wall(s), roof, or portion of wall(s) and roof to be demolished:  
Portions of roof, partitions and walls to  
accommodate new.

### Demolition Contractor Information


Company: TBD  
Address: \_\_\_\_\_  
City: \_\_\_\_\_ Zip: \_\_\_\_\_  
Phone: \_\_\_\_\_

### Structural Information

# Structures: 1 Square Feet: 1326  
Building Materials: wood frame, composite shingles  
Foundation Type: pier and beam  
Estimated Cost of Demolition: 2,500

Applicant	Owner
Name: <u>Erin Mickey Peavler</u>	Name: <u>Richard Corder</u>
Address: <u>10103 Stubble Quail Dr</u>	Address: <u>610 W ELIZABETH ST</u>
City: <u>Austin TX</u> Zip: <u>78758</u>	City: <u>Austin ,TX</u> Zip: <u>78704</u>
Phone: <u>512-809-0406</u>	Phone: _____
Email: <u>info@atxarchitects.com</u>	Email: _____
<b>If the structure was used for housing, please complete the following:</b>	
Total Number of Housing Units to be Demolished for this Permit: <u>0</u>	
Was the structure inhabited within last 12 months? <input checked="" type="checkbox"/> Yes <input type="checkbox"/> No	
<b>Current Tenant Notification</b>	
How many <u>currently occupied residential units</u> will be demolished? <u>0</u>	
If 5 or more, tenant notification may be required and a certified form may be required with your application (LDC 25-1-712).	
<b>Consent, Authorizations, and Signatures</b>	
<p>I understand and will adhere to the following rules or regulations:</p> <ol style="list-style-type: none"> <li><b>No work may begin prior to issuance of this permit.</b></li> <li>It is important to verify with the Development Assistance Center (DAC) that new construction will be permitted on the property at this location PRIOR to filing this application.</li> <li>If the structure to be demolished is currently tied into water and/or sewer services provided by the City of Austin, you must contact Austin Water Utility at 512-494-9400 to obtain specific water and sewer service information.</li> <li><b>Erosion and Sedimentation Controls are required per Section 25-8-181 of the City of Austin Land Development Code.</b> Failure to comply with this requirement may result in a Stop Work Order and/or legal action by the City of Austin including criminal charges and fines of up to \$2,000.00 per day. <ol style="list-style-type: none"> <li><b>Inspection of erosion, sedimentation controls, and tree protection shall be requested by the owner</b> before construction begins (25-1-288.A &amp; 25-1-288.F): (512) 974-2278 or <a href="mailto:environmental.inspections@austintexas.gov">environmental.inspections@austintexas.gov</a>.</li> </ol> </li> <li><b>If the proposed work will require the removal of any tree protected by ordinance, impact the critical root zone, or prune more than 25% of tree canopy as defined by the Environmental Criteria Manual (3.5.2.A), a Tree Ordinance Review Application is required prior to any such activity.</b> Note: root zone protection measures (e.g. fencing, boards attached to the trunk, mulch) are required prior to work commencing. For information please email the City Arborist Program at <a href="mailto:cityarborist@austintexas.gov">cityarborist@austintexas.gov</a> or visit the website at <a href="http://www.austintexas.gov/department/city-arborist">http://www.austintexas.gov/department/city-arborist</a>.</li> <li>If the proposed work will require use of City right-of-way, a Right of Way Application must be approved prior to any such activity. Applications may be obtained from the City of Austin Transportation Department (512-974-7180) or on the website at <a href="https://austintexas.gov/rowman">https://austintexas.gov/rowman</a>.</li> <li><b>The Historic Preservation Office will review this application to determine if the structure that is subject of this application is potentially historic as defined by Section 25-11-214 of the City of Austin Land Development Code. Additional review by the Historic Landmark Commission may be required and additional fees may be assessed.</b></li> <li>Once this review is complete and approved, the permit may be obtained from the Permit Center and additional fees will be assessed at that time.</li> </ol>	



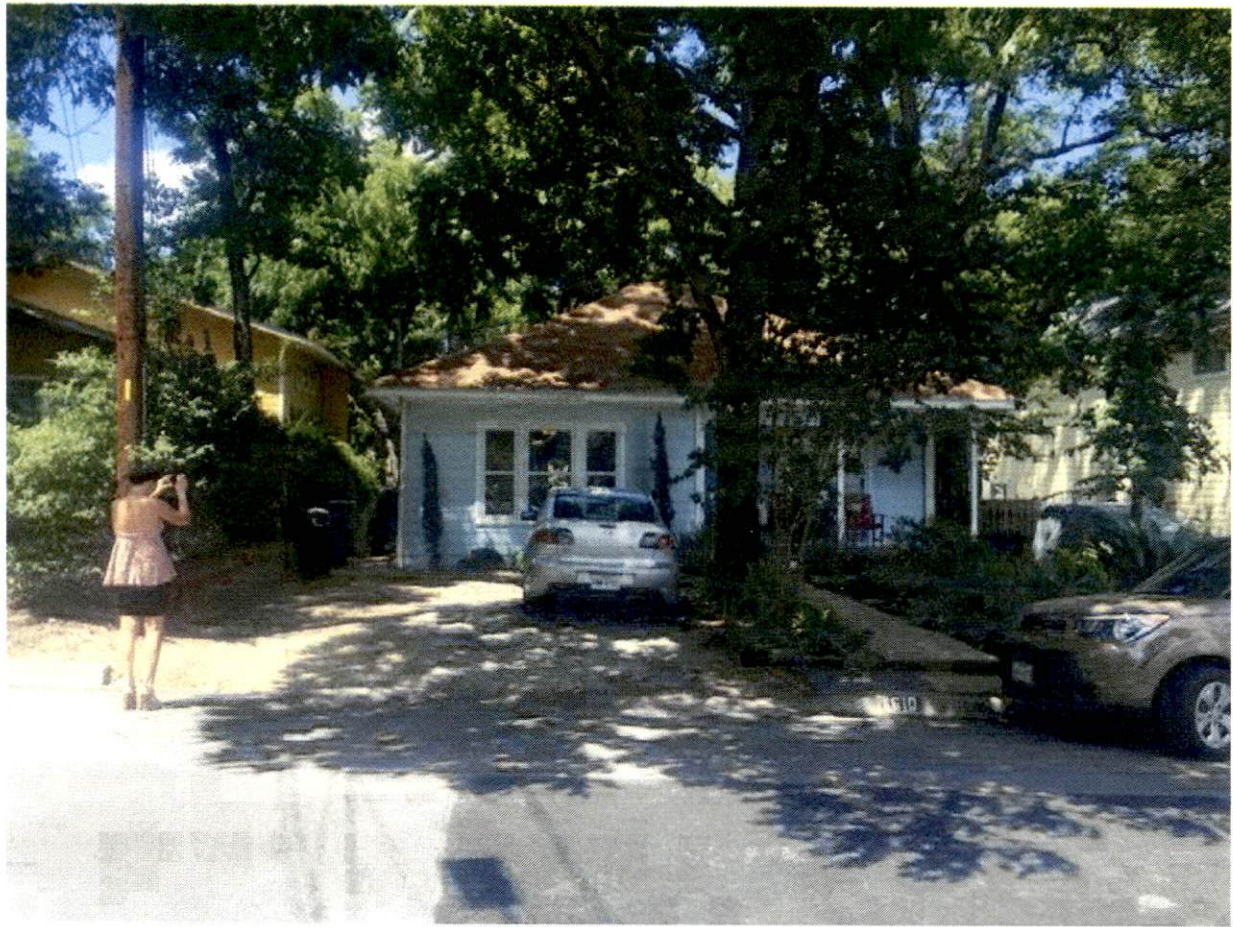











**CORDER ADDITION**  
610 WEST ELIZABETH, AUSTIN, TEXAS

o. box 81002, austin, tx  
78708  
512.809.0406  
www.ctxarchitects.com



OWNER

NA DE BRITTO AND  
SSELL COCHRAN  
WEST ELIZABETH,  
AUSTIN, TEXAS

GENERAL  
CONTRACTOR

**STRUCTURAL  
ENGINEER**

(NAME)  
(ADDRESS)  
(CITY, STATE ZIP)  
(CONTACT)

SURVEYOR

(NAME)  
(ADDRESS)  
(CITY, STATE ZIP)  
(CONTACT)

**GEOTECHNICAL  
ENGINEER**


(NAME)
(ADDRESS)
(CITY, STATE ZIP)
(CONTACT)

MEP ENGINEER

(NAME)  
(ADDRESS)  
(CITY, STATE ZIP)  
(CONTACT)

CIVIL ENGINEER


(NAME)
(ADDRESS)
(CITY, STATE ZIP)
(CONTACT)

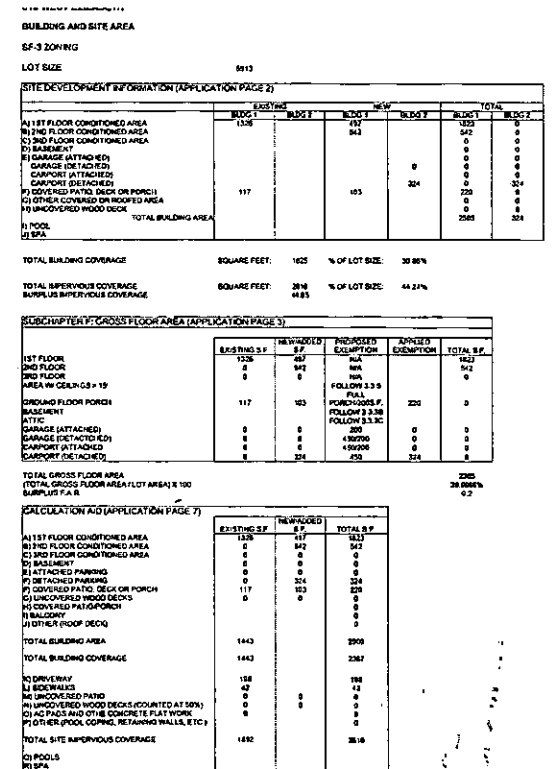

**REVIEWED** All structures must maintain 7'6" clearance from AE energized distribution power lines. Enforced by AE and NESC codes-this review DOES NOT include transmission power lines.

AUG 15 REC'D


**AUSTIN WATER UTILITY  
CONSUMER SERVICE DIVISION - TAPS**

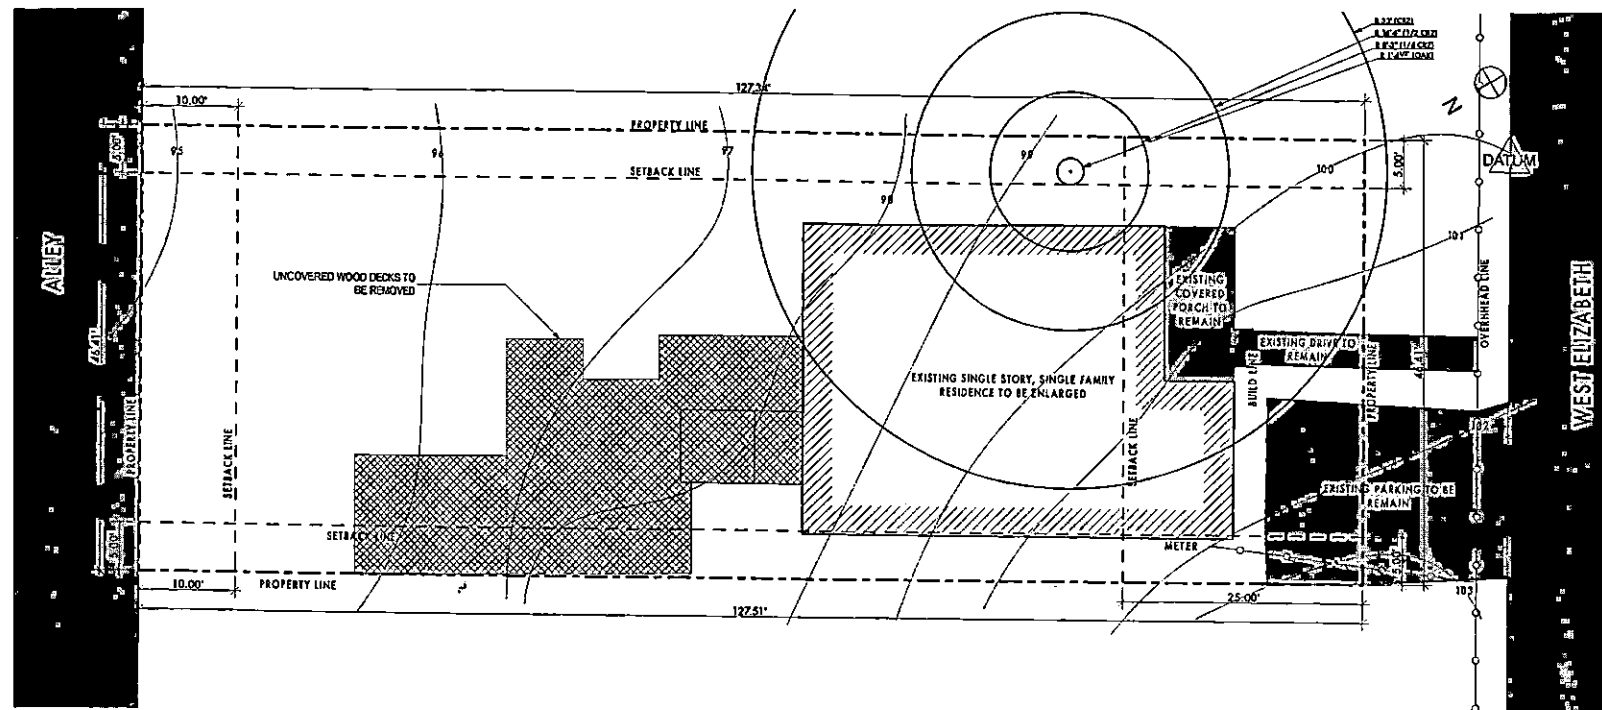

## DEMO SITE PLAN

SCALE: 1" = 10'

NOTE TO REVIEWER:  
1) FOR CLARITY ONLY PROTECTED TREES ARE SHOWN ON  
THE ARCHITECTURAL SITE PLAN.

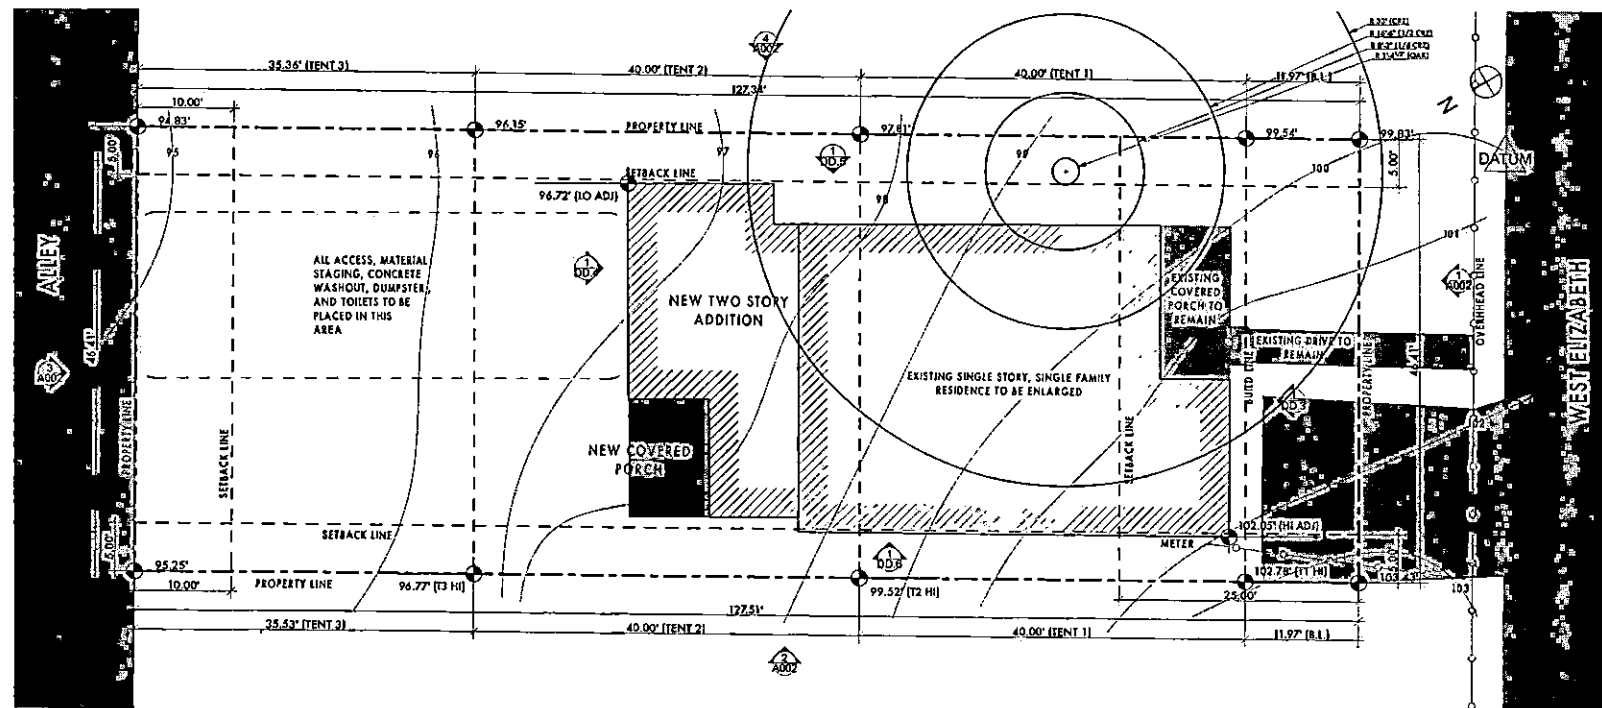

## PROPOSED SITE PLAN


SCALE: 1" = 10'

**AE APPROVED**


AUG 15 2018

227-209  
JGM

ARCHITECTURAL SHEETS	
ID	Name
A001	COVER AND GENERAL INFORMATION
A002	SUBCHAPTER F EXHIBITS
A003	SPECIFICATIONS AND SCHEDULES
A004	PLANS
A005	PLANS
A006	ELEVATIONS AND SECTIONS
A007	ELEVATIONS AND SECTIONS

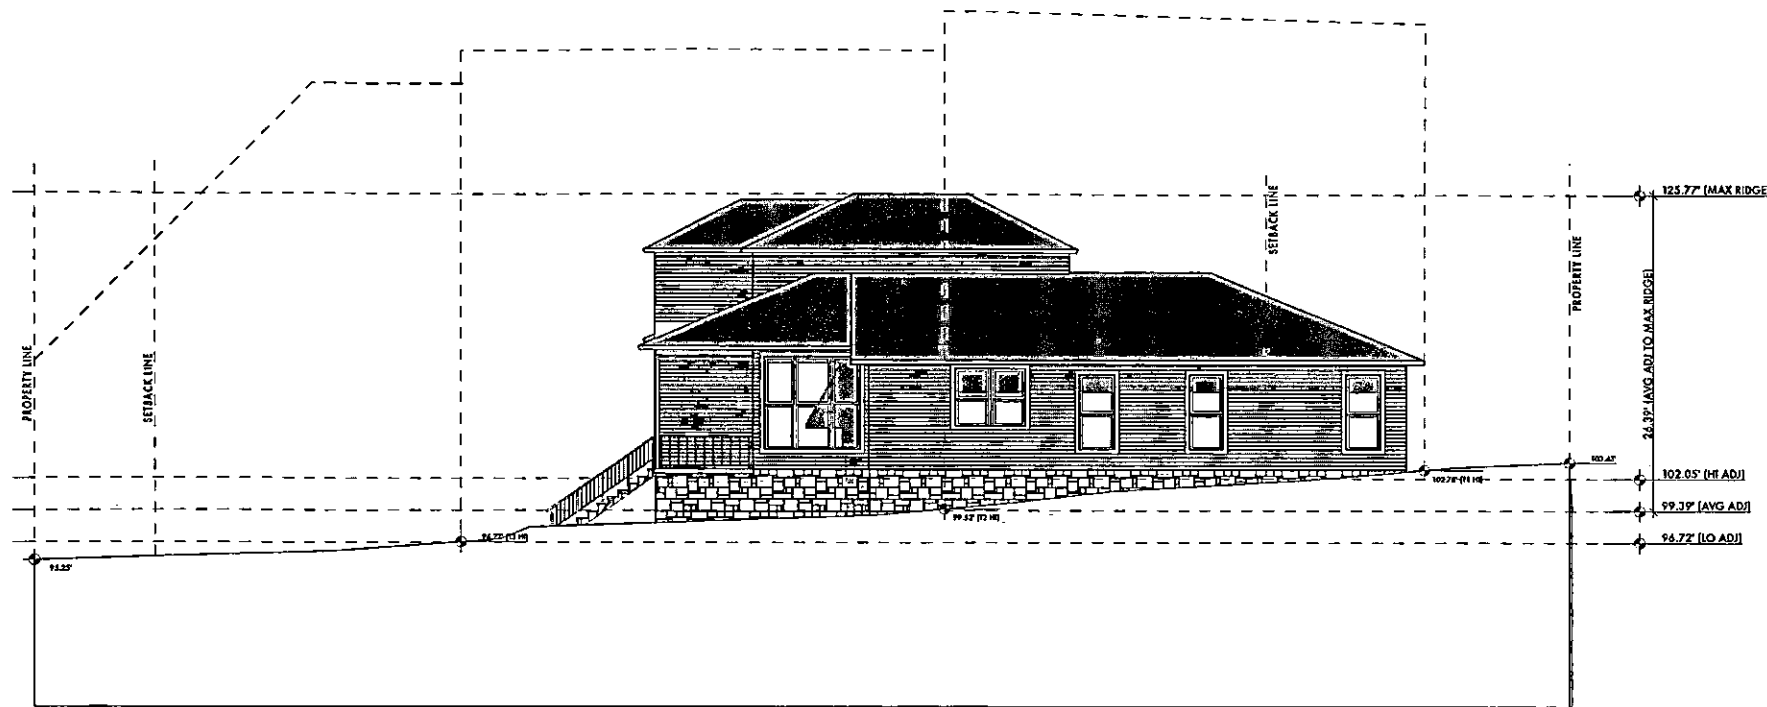


2 WEST SITE ELEVATION  
SCALE: 1/8" = 1'-0"

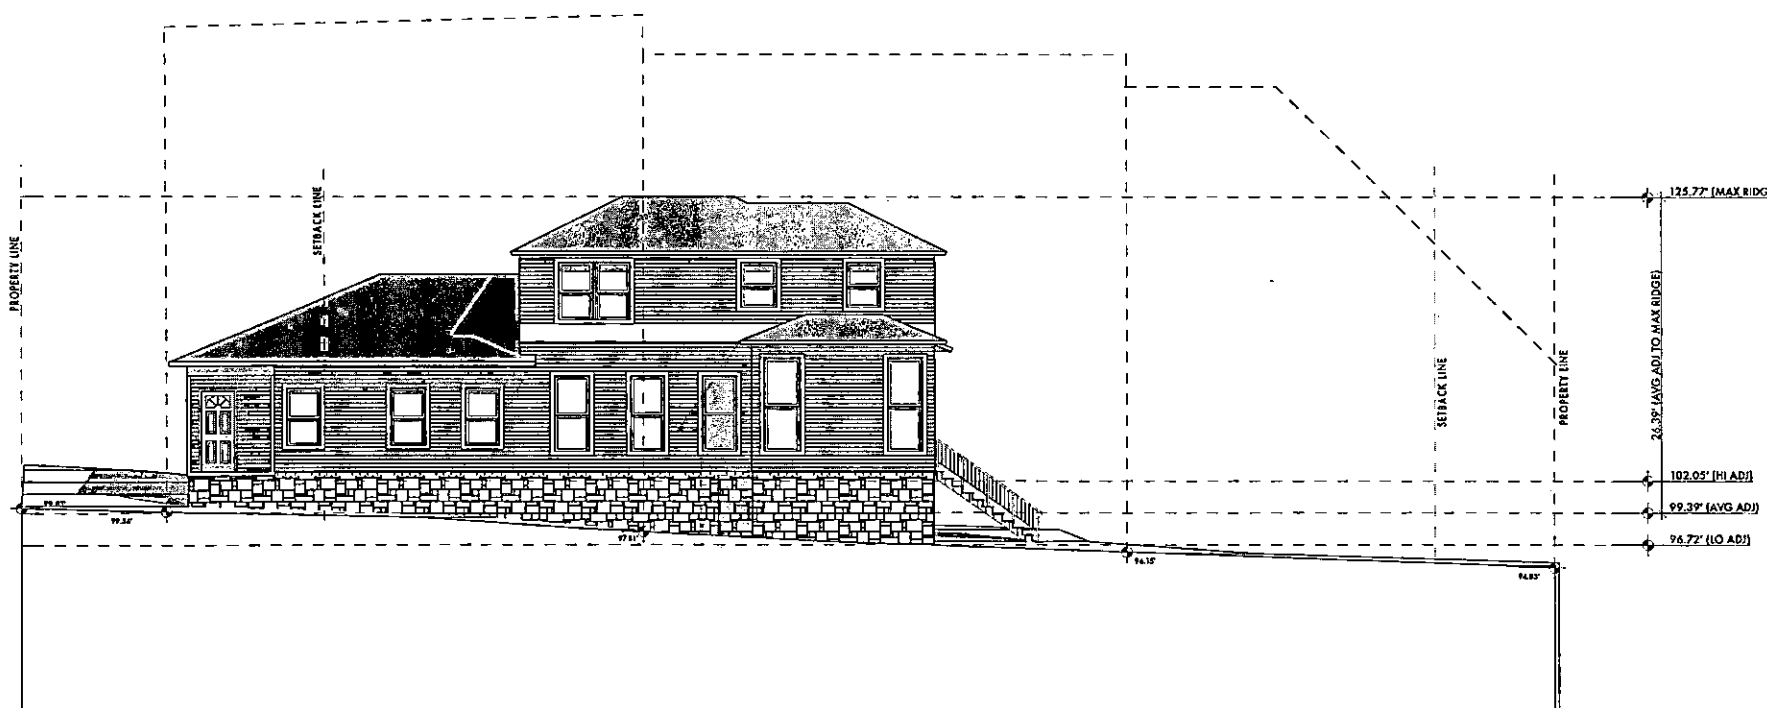


4 EAST SITE ELEVATION  
SCALE: 1/8" = 1'-0"

NOTE: APPARENT INTERSECTION OF ROOF AND TENT IS AT TENT 3, HOWEVER, THE PROPOSED STRUCTURE WILL ONLY INHABIT TENTS 1 AND 2.

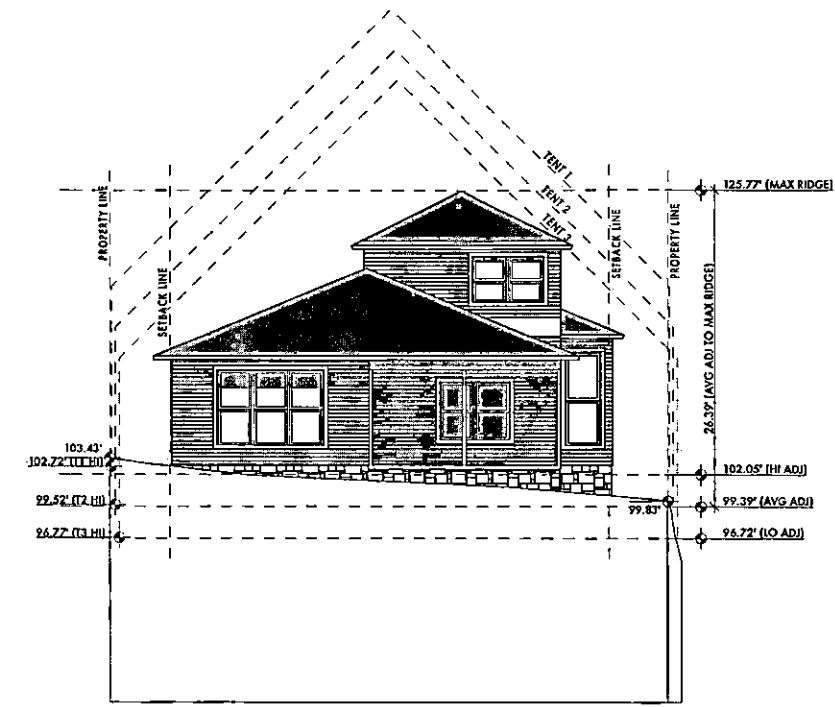

1 SOUTH SITE ELEVATION  
SCALE: 1/8" = 1'-0"

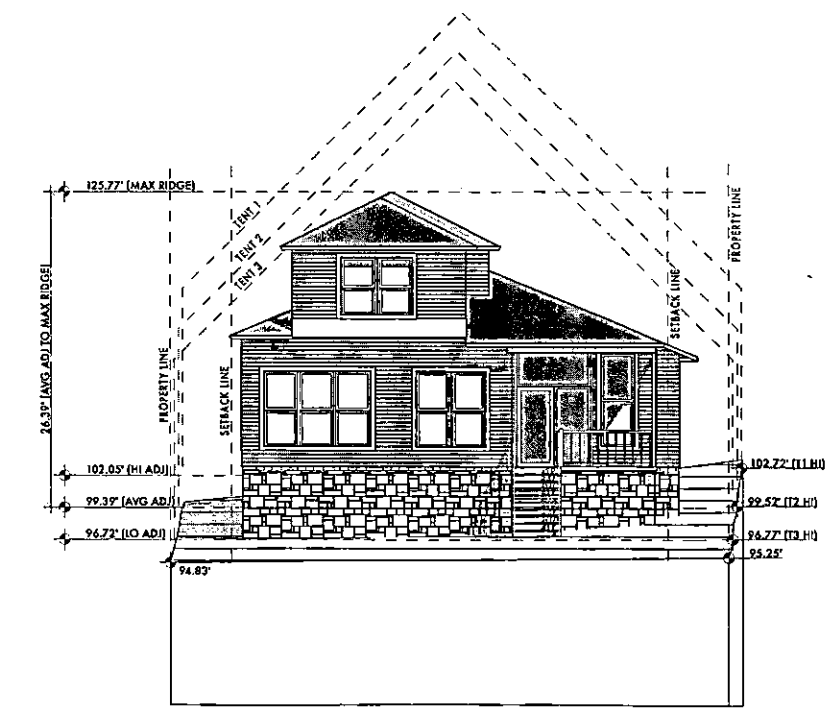

3 NORTH SITE ELEVATION  
SCALE: 1/8" = 1'-0"

CORDER ADDITION  
610 WEST ELIZABETH, AUSTIN, TEXAS

ATX  
ARCHITECTS  
p.o. box 81002, austin, tx  
78708  
512.809.0406  
www.atxarchitects.com



ISSUED FOR  
PERMITTING

REVISION HISTORY

SUBCHAPTER F EXHIBITS

Sheet Name:

Project #: 160240

Date: 8.13.18


Drawn: EMP

Chk'd: EMP


Sheet Number

A002




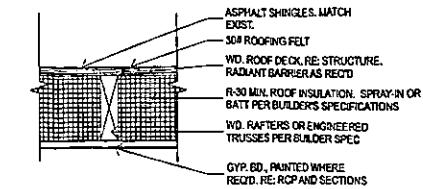


R1 ROOF

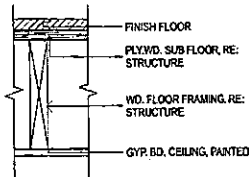


F1 FLOOR

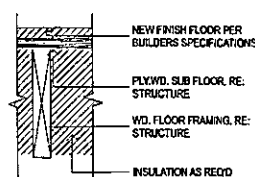


F2 FLOOR

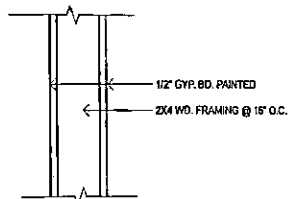


P1 PARTITION

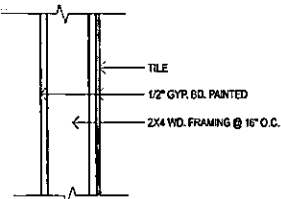

P2 PARTITION

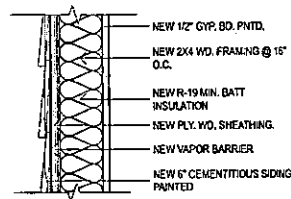

W1 WALL

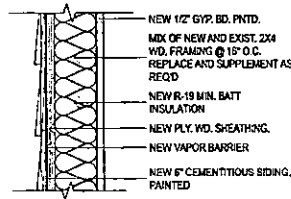

W2 WALL

1. GENERAL

1. CONTRACT DOCUMENTS - THE DRAWINGS AND SPECIFICATIONS ISSUED BY THE ARCHITECT DATED 8.13.18, AND AS MAY BE AMENDED BY THE ARCHITECT IN SUBSEQUENT ISSUANCES.
2. EXISTING CONDITIONS - BEFORE BEGINNING WORK EXAMINE THE SITE FOR COMPLIANCE WITH THE DRAWINGS. NO EXTRA CHARGE OR COMPENSATION WILL BE ALLOWED FOR REASONS OF ERROR OR OMISSION.
3. STANDARDS, CODES AND ORDINANCES - REFER TO INDUSTRY STANDARDS AND MANUFACTURER'S INSTRUCTIONS. WHERE THE CONTRACT DOCUMENTS CONFLICT WITH INDUSTRY STANDARDS OR MANUFACTURER'S INSTRUCTIONS INFORM THE OWNER AND DO NOT PROCEED WITHOUT PRIOR APPROVAL.
4. ALL WORK WILL COMPLY WITH ALL PRESIDING CODES AND ORDINANCES. WHERE THE CONTRACT DOCUMENTS CONFLICT WITH PRESIDING CODES AND ORDINANCES INFORM THE OWNER AND DO NOT PROCEED WITHOUT PRIOR APPROVAL.
5. PURPOSE OF THE CONTRACT DOCUMENTS IS TO PROVIDE THE INFORMATION REQUIRED TO ACHIEVE THE ARCHITECTURAL INTENT. WHERE DETAILS OR PROCEDURES ARE IN CONFLICT WITH ANY OF THE TERMS OF THESE SPECIFICATIONS INFORM THE OWNER AND DO NOT PROCEED WITHOUT PRIOR APPROVAL.
6. SAFETY - ERECT SUCH SAFETY EQUIPMENT AND SIGNAGE AS REQUIRED AND MAINTAIN THESE ELEMENTS FOR THE DURATION OF THE PROJECT.
7. SUPPORT FACILITIES - CONTRACTOR IS RESPONSIBLE FOR PAYING FOR ALL TEMPORARY FEATURES SUCH AS UTILITIES, TRASH AND RECYCLING, AND SANITARY FACILITIES. ALL TEMPORARY FEATURES MUST BE REMOVED BEFORE FINAL CLEANING.
8. INSURANCE - PROVIDE AND COORDINATE ALL INSURANCE REQUIREMENTS AS PRESCRIBED BY THE CONSTRUCTION CONTRACT.
9. WARRANTY - ALL WORK SHALL BE WARRANTED AS COMPLYING WITH THE CONTRACT DOCUMENTS AND AGAINST DEFECTS FOR THE PERIOD REQUIRED BY LAW AND THE CONSTRUCTION CONTRACT. REPAIRS REQUIRED DURING THE WARRANTY PERIOD WILL BE PROVIDED BY THE CONTRACTOR AT NO EXPENSE TO THE OWNER.
10. PROTECTION OF EXISTING CONDITIONS - PROTECT ALL EXISTING CONDITIONS TO REMAIN OR TO BE REUSED DURING CONSTRUCTION. FINAL CLEANING WILL INCLUDE ALL EXTERIOR AND INTERIOR SURFACES. PATCHING AND REPAIRING WILL BE PERFORMED SUCH THAT NEW AND EXISTING ELEMENTS MAY NOT BE DIFFERENTIATED.
11. SUBSTITUTIONS - WHERE A PARTICULAR MATERIAL, COLOR OR PRODUCT IS SPECIFIED AN ALTERNATE MAY ONLY BE SUBSTITUTED WITH THE EXPRESS PERMISSION OF THE OWNER.
12. CONTRACTOR IS RESPONSIBLE FOR MAINTAINING "AS-BUILT" DRAWINGS TO BE PROVIDED TO THE OWNER AT THE COMPLETION OF THE PROJECT.
13. CONTRACTOR WILL RETAIN THE SERVICES OF RELEVANT ENGINEERS WHERE REQUIRED TO COMPLETE THE WORK.
14. ALL PARTITION TYPES INDICATED ON THIS DRAWING MAY NOT NECESSARILY BE USED ON THIS SPECIFIC PHASE OF THE PROJECT.
15. VERIFY THE REQUIREMENTS OF ALL OWNER SUPPLIED APPLIANCES AND PRODUCTS BEFORE BEGINNING THE WORK. NO EXTRA CHARGE OR COMPENSATION WILL BE ALLOWED FOR REASONS OF ERROR OR OMISSION.

2. SITE WORK

1. PROTECTION
  1. SEE SURVEY FOR EXISTING CONDITIONS AND PROTECTED TREES.
  2. MINIMIZE IMPACT ON EXISTING SITE TO THE EXTENT POSSIBLE.
  3. CONTRACTOR IS RESPONSIBLE FOR IDENTIFYING LOCATION OF ON SITE UTILITIES.
  4. PROTECT SITE ELEMENTS TO REMAIN DURING CONSTRUCTION.
2. DRAINAGE - NO WORK WILL INTERFERE WITH EXISTING DRAINAGE SYSTEMS WITHOUT CREATING EQUALLY EFFECTIVE SYSTEMS.
3. ROOF DRAINS AND FRENCH DRAINS WILL TIE INTO EXISTING DRAINAGE SYSTEMS WHERE POSSIBLE.

3. WOOD

1. ROUGH FRAMING
  1. RESERVED.
  2. FRAMING TO BE INSTALLED TO RECEIVE INTERIOR FINISHES.
  3. CONTRACTOR RESPONSIBLE FOR COORDINATION OF LUMBER TAKE OFFS, TRUSS SUBMITTALS, AND SHOP DRAWINGS.
  4. STUD SPACING TO BE 16" O.C. U.N.O. THE PROJECT MANDATORY MAXIMUM ALLOWABLE DEFLECTION DESIGN CRITERIA RATIO IS L/240 USING STUDS @ 16" O.C.
  5. WHERE "BRITTLE" FINISHES WILL BE APPLIED SUCH AS PLASTER OR CERAMIC TILE, MAX. ALLOWABLE DEFLECTION CRITERIA RATIO IS L/360.
2. EXTERIOR CARPENTRY
  1. RESERVED
3. INTERIOR FINISH CARPENTRY - ALL WORK TO COMPLY WITH MOST RECENT QUALITY STANDARDS OF THE ARCHITECTURAL WOODWORK INSTITUTE.
  1. ALL FASTENERS TO BE COUNTERSUNK AND FILLED, SANDED SMOOTH AND PAINTED.
  2. CORNERS TO BE MITERED UNLESS NOTED OTHERWISE.
  3. INSTALL BLOCKING AS REQUIRED.
  4. CABINETS AND MILLWORK FINISHES TO BE COORDINATED WITH THE OWNER.
4. ALL PARTITION TYPES INCLUDED IN THE DRAWINGS MAY NOT NECESSARILY BE USED ON THIS SPECIFIC PHASE OF THE PROJECT.

4. THERMAL AND MOISTURE PROTECTION

1. BUILDING WRAP - DUPONT TYVEK HOMEWRAP OR ALTERNATE APPROVED BY OWNER
2. FENESTRATION FLASHING - SELF ADHERED FLASHING TAPES WITH CORNER DETAILING SYSTEMS TO CREATE CONTINUOUS WATERPROOFED DETAILS. INSTALL WINDOW AND DOOR FLASHING PER FLASHING TAPE MANUFACTURER'S INSTRUCTIONS.
3. INSULATION - CAVITY INSULATION AT ROOF AND WALLS TO BE SPRAY-IN FOAM INSULATION. MINIMUM R-VALUES PER CITY REQUIREMENTS AND OWNER'S PREFERENCE.
4. RESERVED
5. JOINT SEALANTS - ELASTOMERIC SEALANTS AT
  1. DISIMILAR MATERIAL JOINTS
  2. BETWEEN DOORS AND WINDOWS
  3. SEALANT COLORS TO BE COMPATIBLE WITH ADJACENT FINISHES.
6. SIDING TO BE REAL WOOD GRAIN CEMENTITIOUS FIBERBOARD, PAINTED. SEE ALSO ASSEMBLIES.
7. EXTERIOR ACCENT BANDS TO BE SMOOTH FINISH CEMENTITIOUS FIBERBOARD, PAINTED.
8. WHERE NOT DETAILED EXTERIOR SIDING CORNERS TO BE TRIMMED IN EITHER SMOOTH FINISH CEMENTITIOUS FIBERBOARD, PAINTED, OR MITERED.
9. ALL FLASHING DETAILS PER SMACNA.

5. FINISHES

1. GYPSUM BOARD ASSEMBLIES
  1. WALLS IN DRY LOCATIONS TO BE STANDARD 1/2 INCH GYPSUM BOARD.
  2. WALLS IN WET LOCATIONS TO BE 1/2 INCH CEMENTITIOUS PANEL
  3. CEILINGS TO BE 5/8" GYPSUM BOARD
  4. CEILINGS IN WET AREAS TO BE 5/8" WATER RESISTANT GYPSUM BOARD
  5. ALL OUTSIDE CORNERS TO HAVE CORNER BEADS
2. TILE
  1. USE COMPATIBLE WATERPROOFING AND THIN SET CEMENT
  2. TILE FLOORS TO BE THIN SET TILE OVER PLIABLE, SHEET-APPLIED, BONDED WATERPROOF MEMBRANE AND VAPOR RETARDER WITH CRACK-BRIDGING CAPABILITIES
  3. TILE WALLS TO BE THIN SET TILE OVER SHEET-APPLIED, BONDED WATERPROOF MEMBRANE AND VAPOR RETARDER WITH CRACK-BRIDGING CAPABILITIES, OR APPROVED ALTERNATE, OVER CEMENTITIOUS BOARD
  4. COORDINATE TILE AND GROUT COLOUR SELECTIONS WITH OWNER.
  5. TILE TRANSITIONS TO BE BULL-NOSE FINISH, O.A.A.
3. PAINT
  1. COORDINATE PAINT COLOURS WITH OWNER.
  2. EXTERIOR PAINTED WOOD TO MATCH EXISTING COLOR AND QUALITY.
  3. PAINTED GYPSUM BOARD TO MATCH EXISTING COLOR AND QUALITY.
  4. FILL ALL HOLES, LEVEL ALL SURFACES, SEAL ALL JOINTS, CRACKS AND INTERSECTIONS AND SAND SURFACES SMOOTH.
  5. REMOVE HARDWARE PRIOR TO PAINTING.
  6. PROVIDE MINIMUM ONE COAT OF PRIMER AND TWO COLOR COATS.
  7. COORDINATE PAINT COLOUR SELECTIONS WITH OWNER.

6. DOORS AND WINDOWS

1. NEW WINDOWS TO MATCH EXISTING TYPE, QUALITY, INSTALLATION AND TRIMS.
2. NEW DOORS TO MATCH EXISTING TYPE, QUALITY, INSTALLATION AND TRIMS.
3. PROVIDE TEMPERED GLASS WHERE REQUIRED BY CODE.

7. MECHANICAL -HVAC AND PLUMBING

1. U.N.O. CONTRACTOR IS RESPONSIBLE FOR THE DESIGN AND INTEGRATION OF NEW AND EXISTING HVAC SYSTEMS AND PRODUCTS.
2. DUCT WORK, GRILLS AND TERMINATIONS
  1. PROVIDE SHEET METAL PRIMARY TRUNKS WITH FLEX DUCT SECONDARY DUCTS.
  2. PROVIDED DUCTED RETURNS AT BEDROOM.
  3. ROOF TERMINATIONS TO MATCH EXISTING.
  4. NO VISIBLE EQUIPMENT, PENETRATIONS, GRILLS, METERS OR OTHER EQUIPMENT WITHOUT OWNER'S CONSENT.
3. RESERVED
4. U.N.O. CONTRACTOR IS RESPONSIBLE FOR THE DESIGN AND INTEGRATION OF NEW AND EXISTING PLUMBING SYSTEMS AND PRODUCTS.
5. CONTRACTOR RESPONSIBLE FOR COORDINATION OF ROOF PENETRATIONS AND ROOFING.
6. PROVIDE AND INSTALL PLUMBING FIXTURES PER CONTRACT DOCUMENTS.
7. CONTRACTOR TO COORDINATE FIXTURE SELECTIONS WITH OWNER.
8. ENSURE PROPER CONNECTION OF NEW AND EXISTING PLUMBING SYSTEMS TO CITY SUPPLY AND SEWER.

8. ELECTRICAL

1. CONTRACTOR IS RESPONSIBLE FOR THE DESIGN AND INTEGRATION OF NEW ELECTRICAL SYSTEMS AND PRODUCTS.
2. SMOKE DETECTORS INSTALLED PER CODE REQUIREMENTS
3. INTEGRATE NEW DOORS AND WINDOWS WITH EXISTING SECURITY SYSTEMS
4. ALL RECEPTICALS IN WET AREAS TO BE GFCI OR WATERPROOF GFCI AS REQUIRED BY CODE

9. ACOUSTICAL

1. USE ACOUSTICAL SEALANT AT TOP AND BOTTOM OF STUD WALLS.
  2. ACOUSTICALLY SEAL AROUND ALL PENETRATIONS IN GYP BD WALLS AND CEILINGS
  3. STAGGER GYP BD JOINTS
  4. PROVIDE AT LEAST ONE STUD BETWEEN PLUGS, SWITCHES, J-BOXES, ETC., THAT BACK UP TO EACH OTHER
10. DEMOLITION
    1. PROTECT ALL EXISTING, STRUCTURES, FENCING, LANDSCAPING, TREES, WALKS, ASPHALT PAVING TO REMAIN DURING CONSTRUCTION.
    2. PROTECT ALL TREES AND LANDSCAPING TO REMAIN.
    3. ANY EXISTING ELEMENTS TO REMAIN THAT ARE DAMAGED DURING CONSTRUCTION WILL BE REPLACE BY THE CONTRACTOR.
    4. LOCATION AND PROTECTION OF UTILITIES TO REMAIN IS THE RESPONSIBILITY OF THE CONTRACTOR.
    5. ALL AREAS OF DISTURBED LANDSCAPE WILL BE REPLANTED WITH NEW GRASS SEED.
    6. RE: FLOOR PLAN FOR LOCATION OF WINDOWS TO BE REMOVED AND PATCHED AND WINDOWS TO BE REMOVED AND REPLACED.
    7. ALL EXTERIOR SIDING TO BE REMOVED AND REPLACED. RE: ELEVATIONS
    8. ALL ROOFS TO BE REMOVED AND REPLACED. RE: ROOF PLAN, ELEVATIONS AND STRUCTURE.
  11. ALTERNATES
    1. RESERVED.

10. EXTERIOR SPECIALTIES

1. RESERVED

11. ALTERNATES

1. RESERVED.

12. ACCESSIBILITY AND VISITABILITY

1. FOR ALL NEW SINGLE-FAMILY AND DUPLEX CONSTRUCTION WITHIN THE CITY OF AUSTIN THE FOLLOWING WILL APPLY.
2. AT LEAST ONE BATHROOM OR HALF BATH ON THE FIRST FLOOR MUST MEET THE FOLLOWING REQUIREMENTS:
  1. MINIMUM CLEAR OPENING OF 30 INCHES
  2. LATERAL TWO-INCH BY SIX-INCH OR LARGER NOMINAL WOOD BLOCKING INSTALLED FLUSH WITH THE STUD EDGES OF BATHROOM WALLS; AND
  3. THE CENTERLINE OF THE BLOCKING MUST BE 34" FROM AND PARALLEL TO THE INTERIOR FLOOR LEVEL, EXCEPT FOR THE PORTION OF THE WALL LOCATED DIRECTLY BEHIND THE LAVATORY
3. SWITCHES, RECEPTACLES AND ENVIRONMENTAL CONTROLS ON THE FIRST FLOOR MUST MEET THE FOLLOWING REQUIREMENTS:
  1. LIGHT SWITCHES AND ENVIRONMENTAL CONTROLS MUST BE NO HIGHER THAN 48 INCHES ABOVE THE INTERIOR FLOOR LEVEL; AND
  2. OUTLETS AND RECEPTACLES MUST BE A MINIMUM OF 15 INCHES ABOVE THE INTERIOR FLOOR LEVEL, EXCEPT FOR FLOOR OUTLETS AND RECEPTACLES
4. THE ROUTE TO A DESIGNATED VISITABLE BATH OR HALF BATH MUST BE ACCESSIBLE BY A ROUTE WITH A MINIMUM CLEAR OPENING OF 32 INCHES BEGINNING AT THE DESIGNATED VISITABLE ENTRANCE AND CONTINUING THROUGH THE LIVING ROOM, DINING ROOM, AND KITCHEN AND BE LEVEL WITH RAMPED OR BEVELED CHANGES AT DOOR THRESHOLDS
5. THE DESIGNATED VISITABLE ENTRANCE MUST BE A NO-STEP ENTRANCE WITH A BEVELED THRESHOLD OF ONE-HALF INCH OR LESS AND A DOOR WITH A CLEAR WIDTH OF AT LEAST 32 INCHES. THE ENTRANCE MAY BE LOCATED AT THE FRONT, REAR, OR SIDE, OR IN THE GARAGE OR CARPORT OF THE DWELLING
6. THE EXTERIOR VISITABLE ROUTE MUST HAVE A CROSS SLOPE LESS THAN TWO PERCENT THAT ORIGINATES FROM A GARAGE, PUBLIC STREET, OR PUBLIC SIDEWALK. A RAMP INCLUDED IN AN EXTERIOR VISITABLE ROUTE MUST COMPLY WITH THE RESIDENTIAL CODE
7. EXCEPTIONS FOR EXTERIOR VISITABLE ROUTES
  1. LOTS WITH 10% OR GREATER SLOPE PRIOR TO DEVELOPMENT
  2. PROPERTIES FOR WHICH COMPLIANCE CANNOT BE ACHIEVED WITHOUT THE USE OF SWITCHBACKS

TREE PROTECTION NOTES:

- TREE PROTECTION FENCING IS REQUIRED TO BE CHAIN-LINK MESH AT A MINIMUM HEIGHT OF FIVE FEET. WHEN THE TREE PROTECTION FENCING CANNOT INCORPORATE THE ENTIRE 1/2 CRITICAL ROOT ZONE, AN EIGHT INCH LAYER OF MULCH WITHIN THE ENTIRE AVAILABLE ROOT ZONE AREA IS REQUIRED FOR ALL TREES WHICH HAVE ANY DISTURBANCE INDICATED WITHIN ANY PORTION OF THE CRITICAL ROOT ZONE.
- 2X4 OR GREATER SIZE PLANKS (6'-0" TALL MINIMUM) TO BE STRAPPED SECURELY AROUND PROTECTED TREES TRUNKS AND ROOT FLARES WHEN PROTECTIVE FENCING DOES NOT INCORPORATE THE ENTIRE 1/2 CRZ FOR ANY REASON AT ANY TIME IN THE PROJECT.
- TO THE DEGREE THAT PROTECTED TREES ON ADJACENT LOTS MAY BE IMPACTED BY THE PROJECT AND TO THE DEGREE ACCESS TO THOSE TREES CAN BE COORDINATED WITH THE OWNERS OF THE ADJACENT LOTS THOSE TREES WILL RECEIVE THE SAME PROTECTION MEASURES AS TREES ON THE PROJECT LOT.
- FOR ADDITIONAL DETAILS REGARDING TREE PROTECTION RE: THE ENVIRONMENTAL CRITERIA MANUAL SECTION 3.5.2.

CORDER ADDITION

610 WEST ELIZABETH, AUSTIN, TEXAS

ATX

ARCHITECTS

p.o. box 81002, austin, tx 78708  
512.609.0406  
www.atxarchitects.com

REGISTERED ARCHITECT

MICHAEL J. HENRY

STATE OF TEXAS

8.13.18

ISSUED FOR PERMITTING

Project Name:

REVISION HISTORY

SPECIFICATIONS AND SCHEDULES

Sheet Name:

Project #: 160240


Date: 8.13.18

Drawn: EMP



Chkd: EMP

Sheet Number

A003

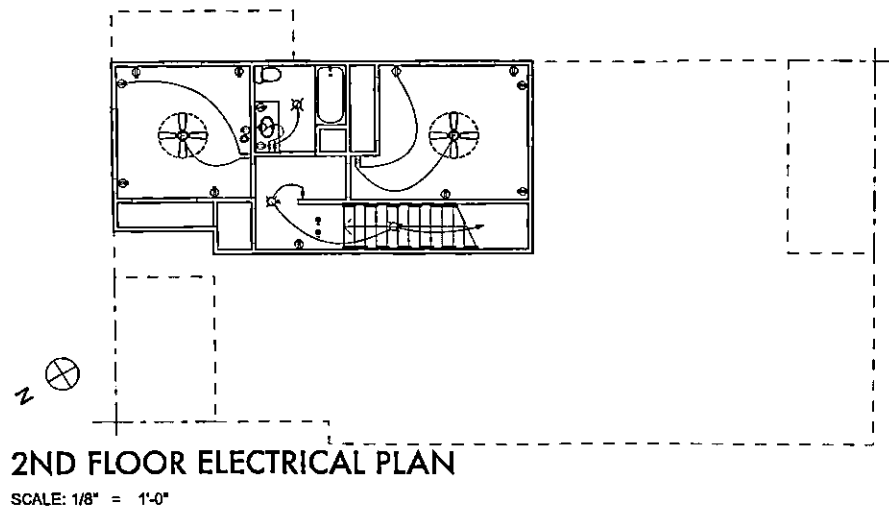

⬢	RECESSED CAN LIGHT	⬢	LED STRIP LIGHT
⬢	PULL CHAIN LIGHT	○	SMOKE DETECTOR
⬢	CHANDELIER	○	CARBON MONOXIDE DETECTOR
⬢	EXTERIOR WALL SCONCE	⬢	JUNCTION BOX
⬢	INTERIOR WALL SCONCE	⬢	DUPLEX OUTLET
⬢	VANITY SINK LIGHT	⬢	UNDER COUNTER DUPLEX OUTLET
⬢	PENDANT LIGHT	⬢	CABLE TV/ INTERNET JACK
⬢	SURFACE MOUNTED FLOOR FIXTURE	⬢	SWITCH
⬢	CEILING FAN	⬢	PUSH BUTTON SWITCH
⬢	COMBO LIGHT/FAN		

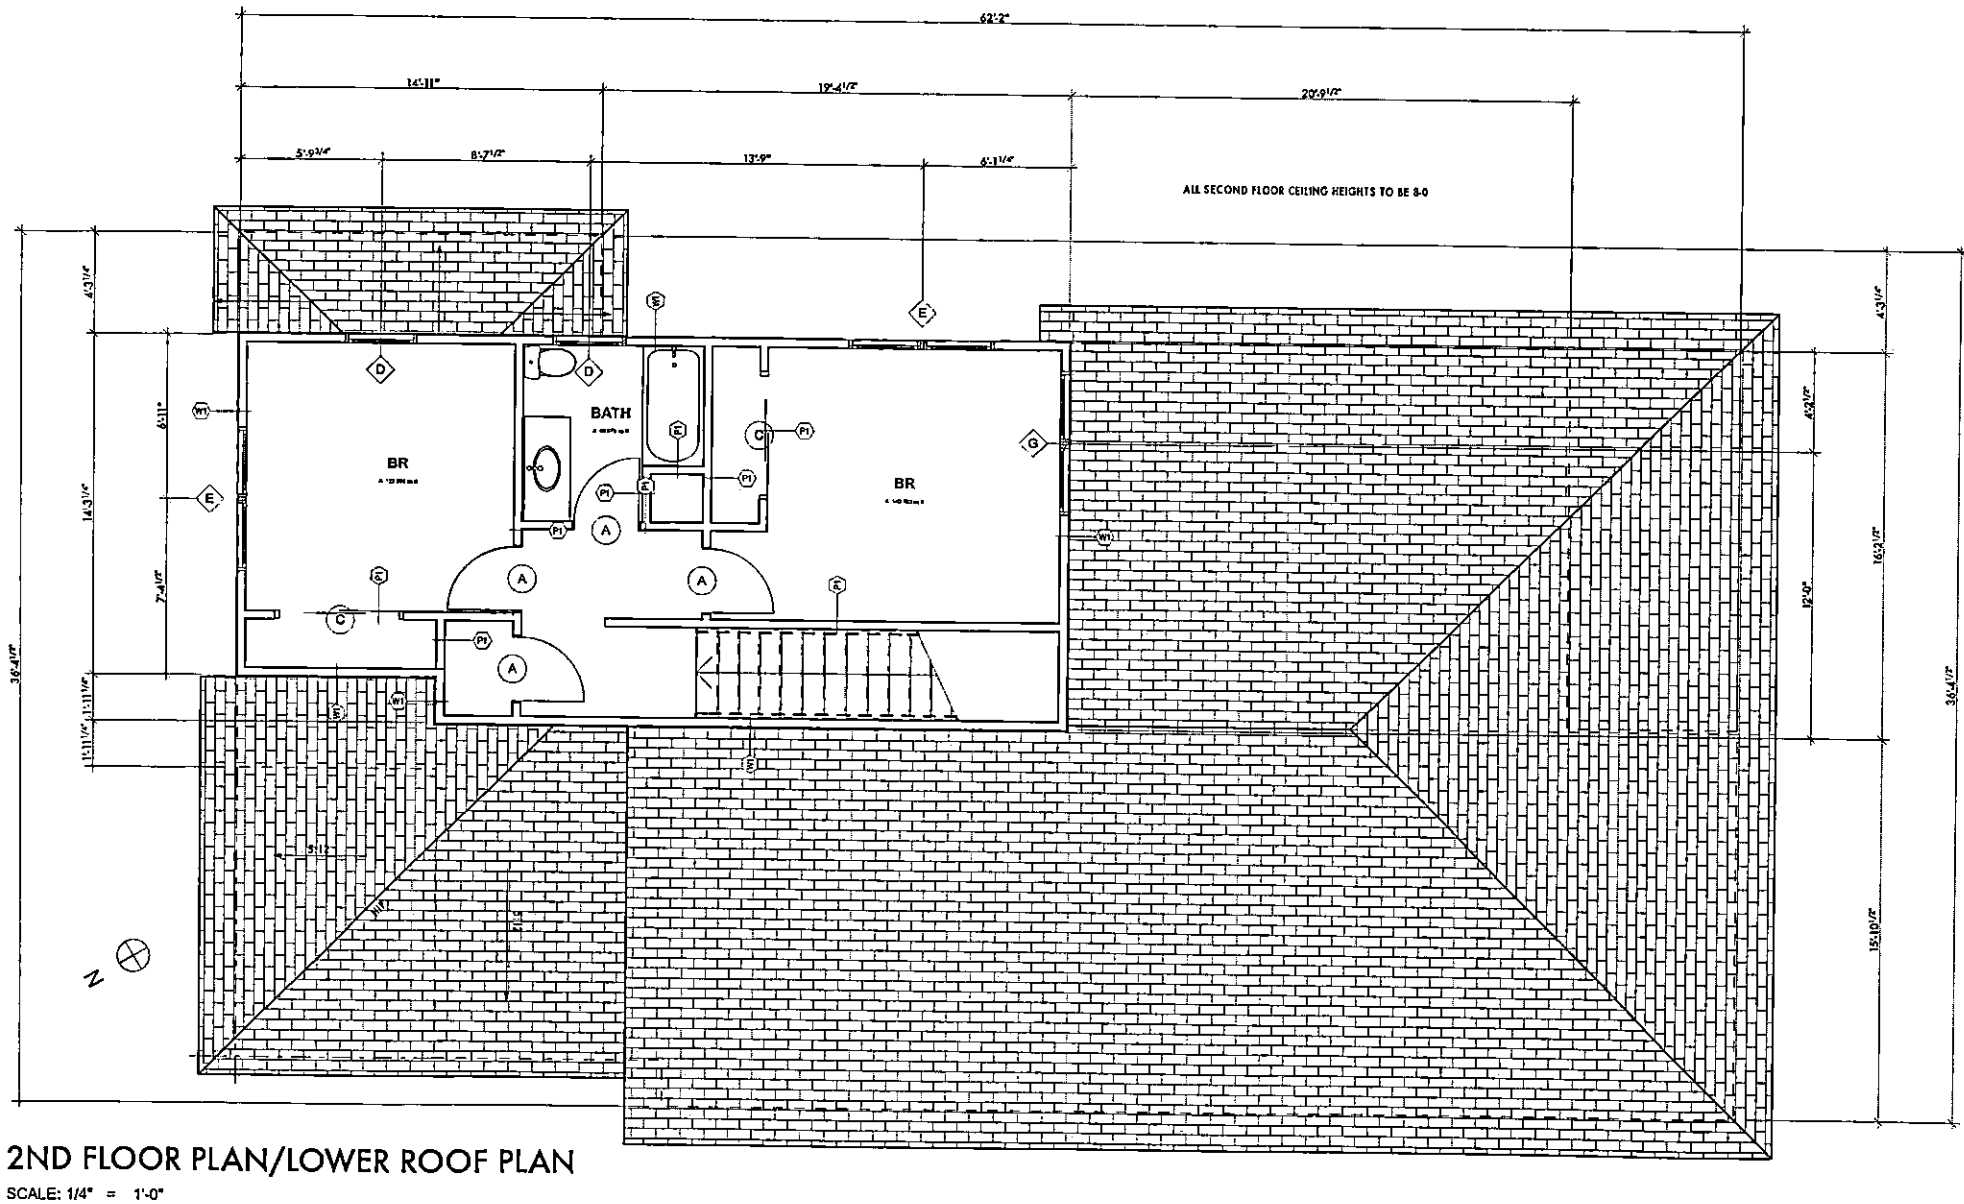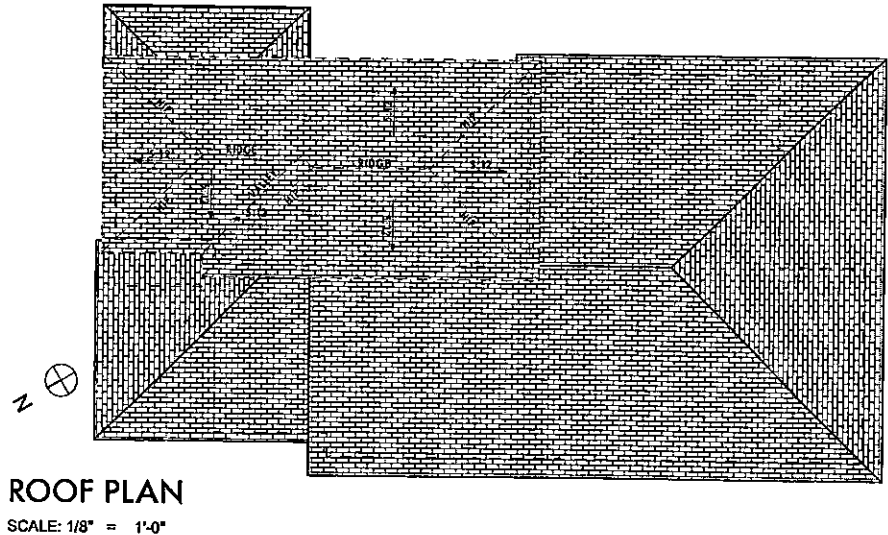

**CORDER ADDITION**  
610 WEST ELIZABETH, AUSTIN, TEXAS

**ATX ARCHITECTS**  
p.o. box 81002, austin, tx 78708  
512.809.0406  
www.atxarchitects.com

ISSUED FOR PERMITTING

REVISION HISTORY

PLANS

Sheet Name:

Project #: 160240









Date: 8.13.18







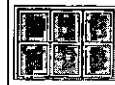


Drawn: EMP


Check: EMP

Sheet Number


**A005**

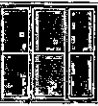DOOR ELEVATIONS								
ELEVATION								
DOOR TYPE	A	B	C	D	E	F	G	H
DESCRIPTION	INTERIOR WOOD DOOR, PAINTED	EXTERIOR DOOR WITH SIDELIGHT AND TRANSOM, PAINTED	INTERIOR WOOD BI-PASS WOOD DOOR, PAINTED	INTERIOR WOOD DOOR, PAINTED	INTERIOR WOOD DOUBLE DOOR, PAINTED	INTERIOR WOOD POCKETED DOOR, PAINTED	INTERIOR WOOD POCKETED DOOR, PAINTED	INTERIOR TWO-WAY SLIDING DOOR ON BARN HARDWARE
QUANTITY	6	1	2	1	1	2	1	1
NOMINAL SIZE	2'-8"x6'-8"	3'-0"x6'-8"	5'-0"x6'-8"	2'-3"x6'-8"	5'-0"x6'-8"	3'-0"x6'-8"	2'-3"x6'-8"	2'-3"x6'-8"

WINDOW ELEVATIONS									
ELEVATION									
ID	A	B	D	E	F	G	H	J	K
DESCRIPTION	SINGLE HUNG WINDOW, PAINTED	SINGLE HUNG WINDOW, PAINTED	SINGLE HUNG WINDOW, PAINTED	TWIN SINGLE HUNG WINDOW, MULLIED AS UNIT, PAINTED	TRIPPLE SINGLE HUNG WINDOW, MULLIED AS UNIT, PAINTED	TWIN SINGLE HUNG WINDOW, MULLIED AS UNIT, PAINTED	TRIPPLE SINGLE HUNG WINDOW, MULLIED AS UNIT, PAINTED	TWIN SINGLE HUNG WINDOW, MULLIED AS UNIT, PAINTED	TRIPPLE SINGLE HUNG WINDOW, MULLIED AS UNIT, PAINTED
NOMINAL SIZE	3'-0"x6'-6"	3'-0"x8'-0"	3'-0"x4'-0"	6'-0"x5'-0"	8'-0"x8'-0"	6'-0"x4'-0"	9'-0"x6'-6"	6'-0"x6'-6"	9'-0"x6'-6"
QUANTITY	6	4	2	3	1	1	1	1	1

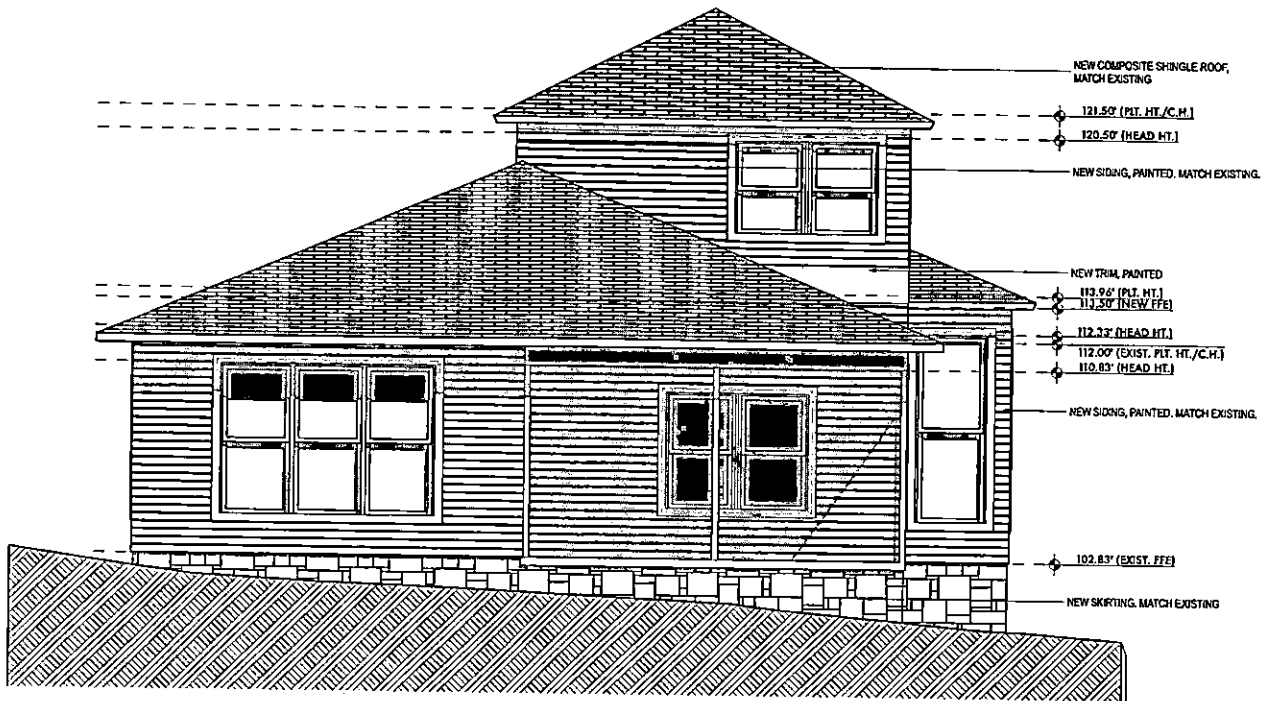

1 SOUTH ELEVATION  
SCALE: 1/4" = 1'-0"

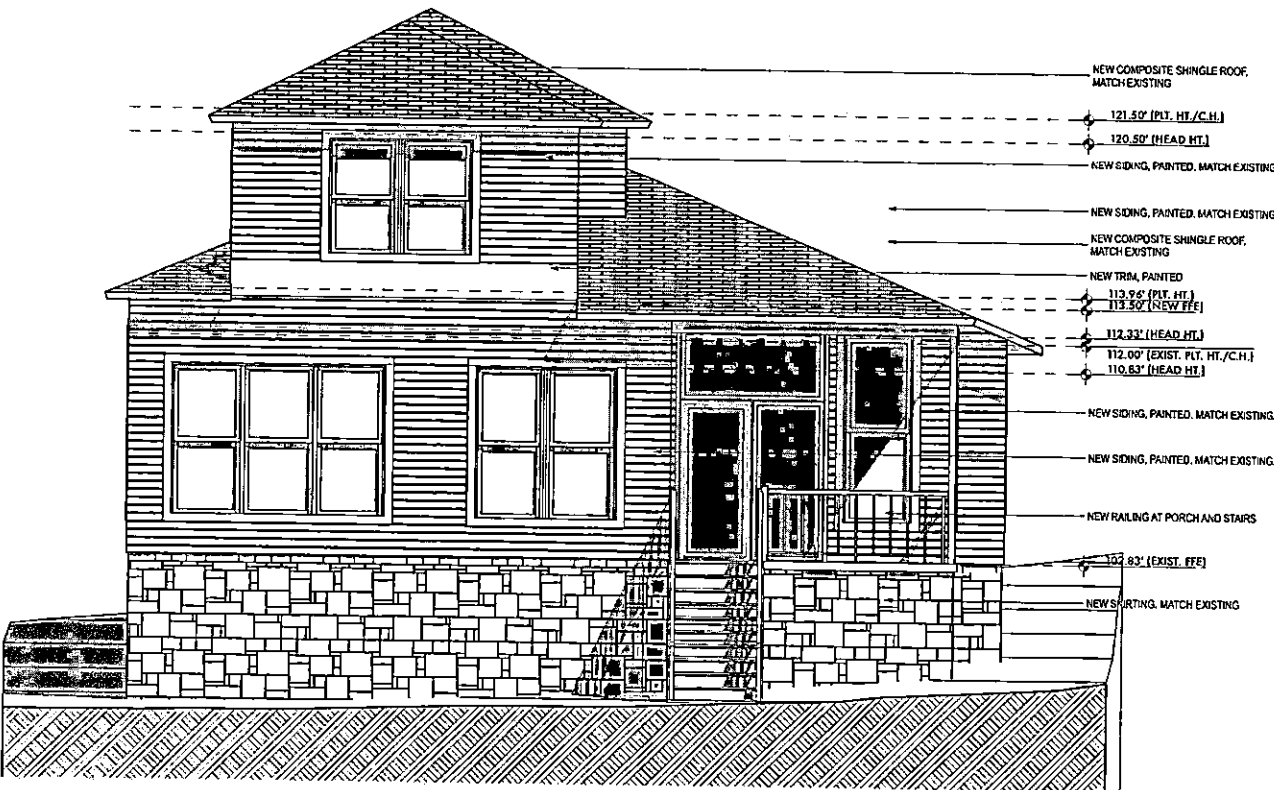

2 NORTH ELEVATION  
SCALE: 1/4" = 1'-0"

CORDER ADDITION  
610 WEST ELIZABETH, AUSTIN, TEXAS

ATX  
ARCHITECTS  
p.o. box 81002, austin, tx  
78708  
512.809.0406  
www.atxarchitects.com



ISSUED FOR  
PERMITTING

REVISION HISTORY

ELEVATIONS AND SECTIONS

Project #: 160240

Date: 8.13.18


Drawn: EMP

Check: EMP


Sheet Number:

A006



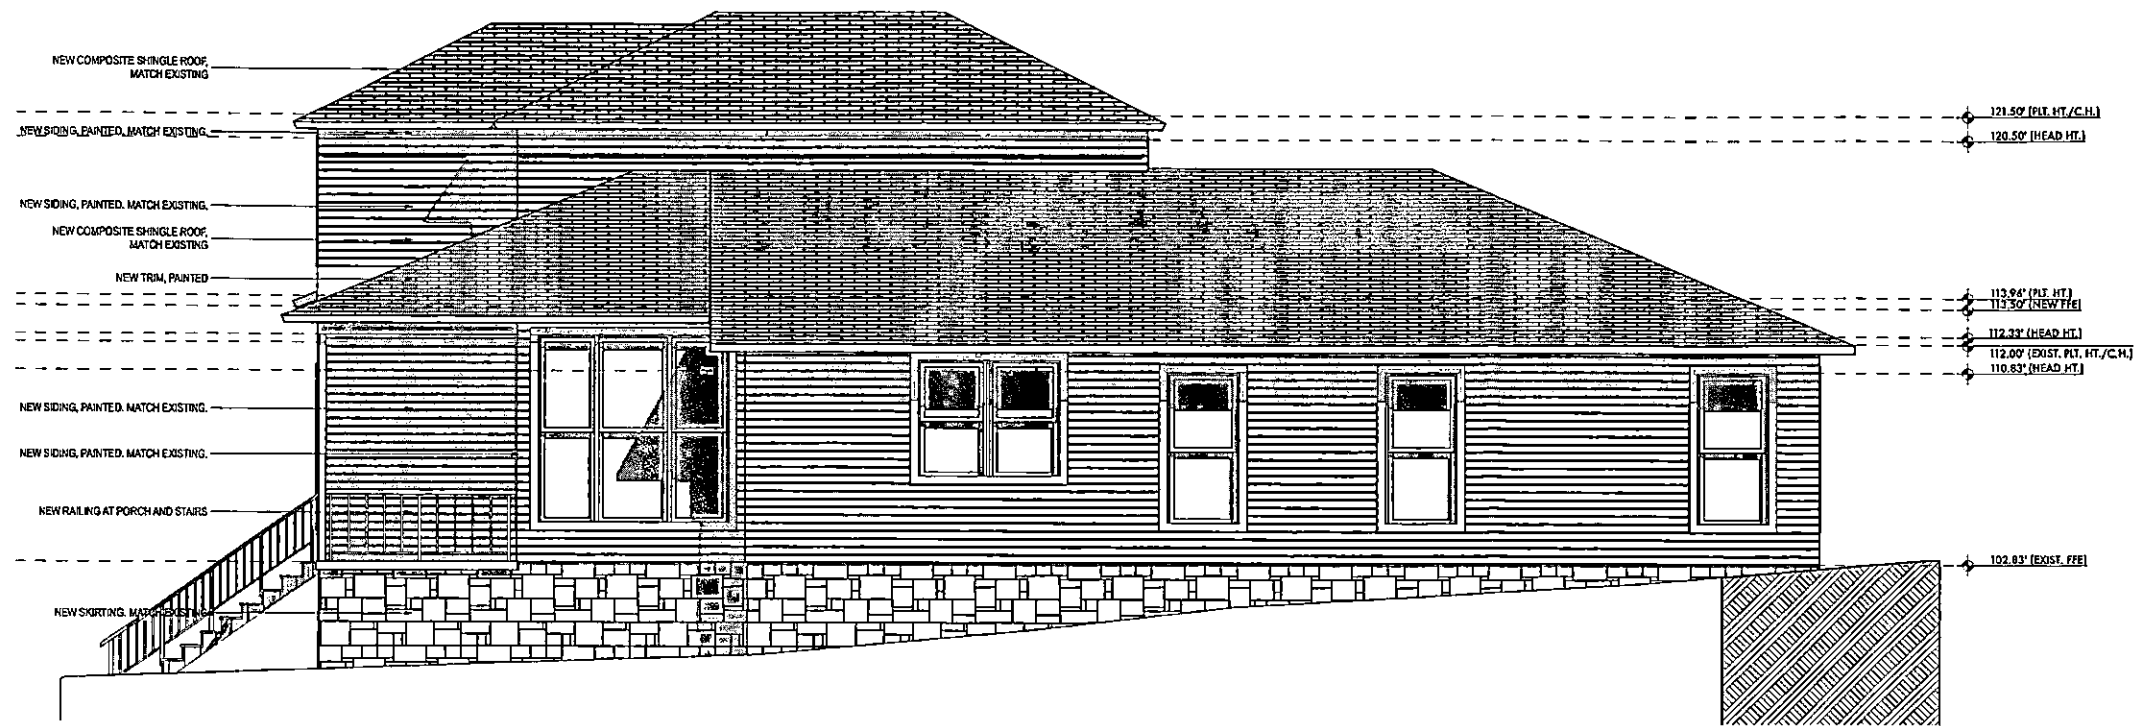

**1 WEST ELEVATION**  
SCALE: 1/4" = 1'-0"

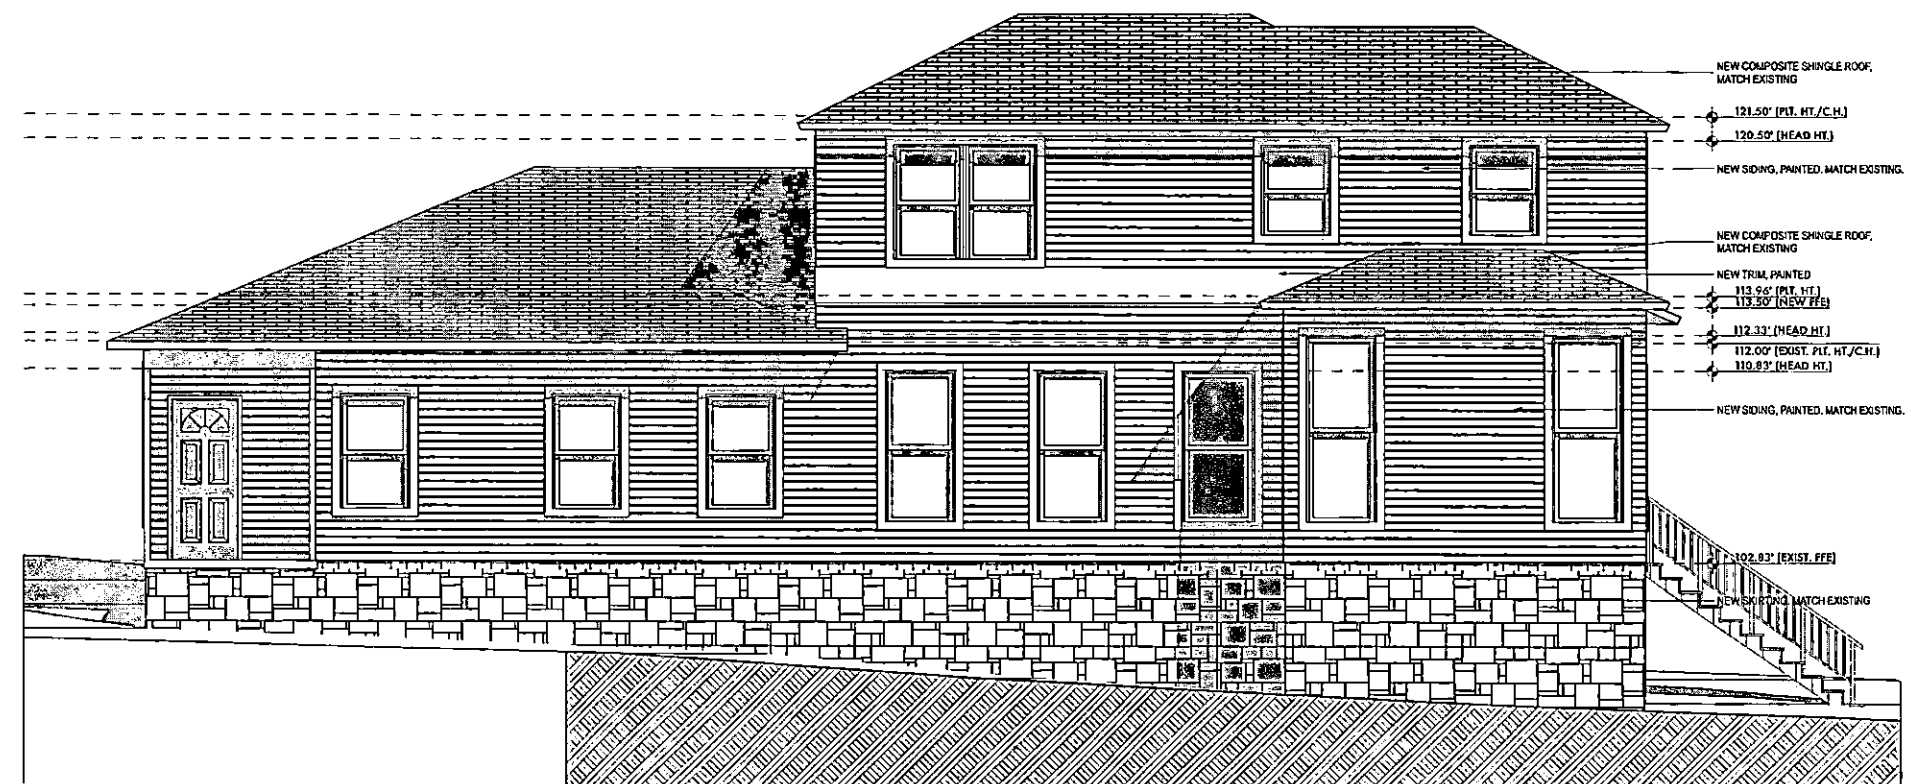

**2 EAST ELEVATION**  
SCALE: 1/4" = 1'-0"

**CORDER ADDITION**  
610 WEST ELIZABETH, AUSTIN, TEXAS

**ATX ARCHITECTS**  
p.o. box 81002, austin, tx 78708  
512.809.0406  
www.atxarchitects.com



ISSUED FOR PERMITTING

REVISION HISTORY	DATE	DESCRIPTION

**ELEVATIONS AND SECTIONS**

Project #: 160240

Date: 8.13.18

Drawn: EMP

Chk'd: EMP

Sheet Number

**A007**